

AMHERST


HADLEY

PROGRESS PRINT ONLY  
10/09/2009



BELCHERTOWN

SOUTH  
HADLEY

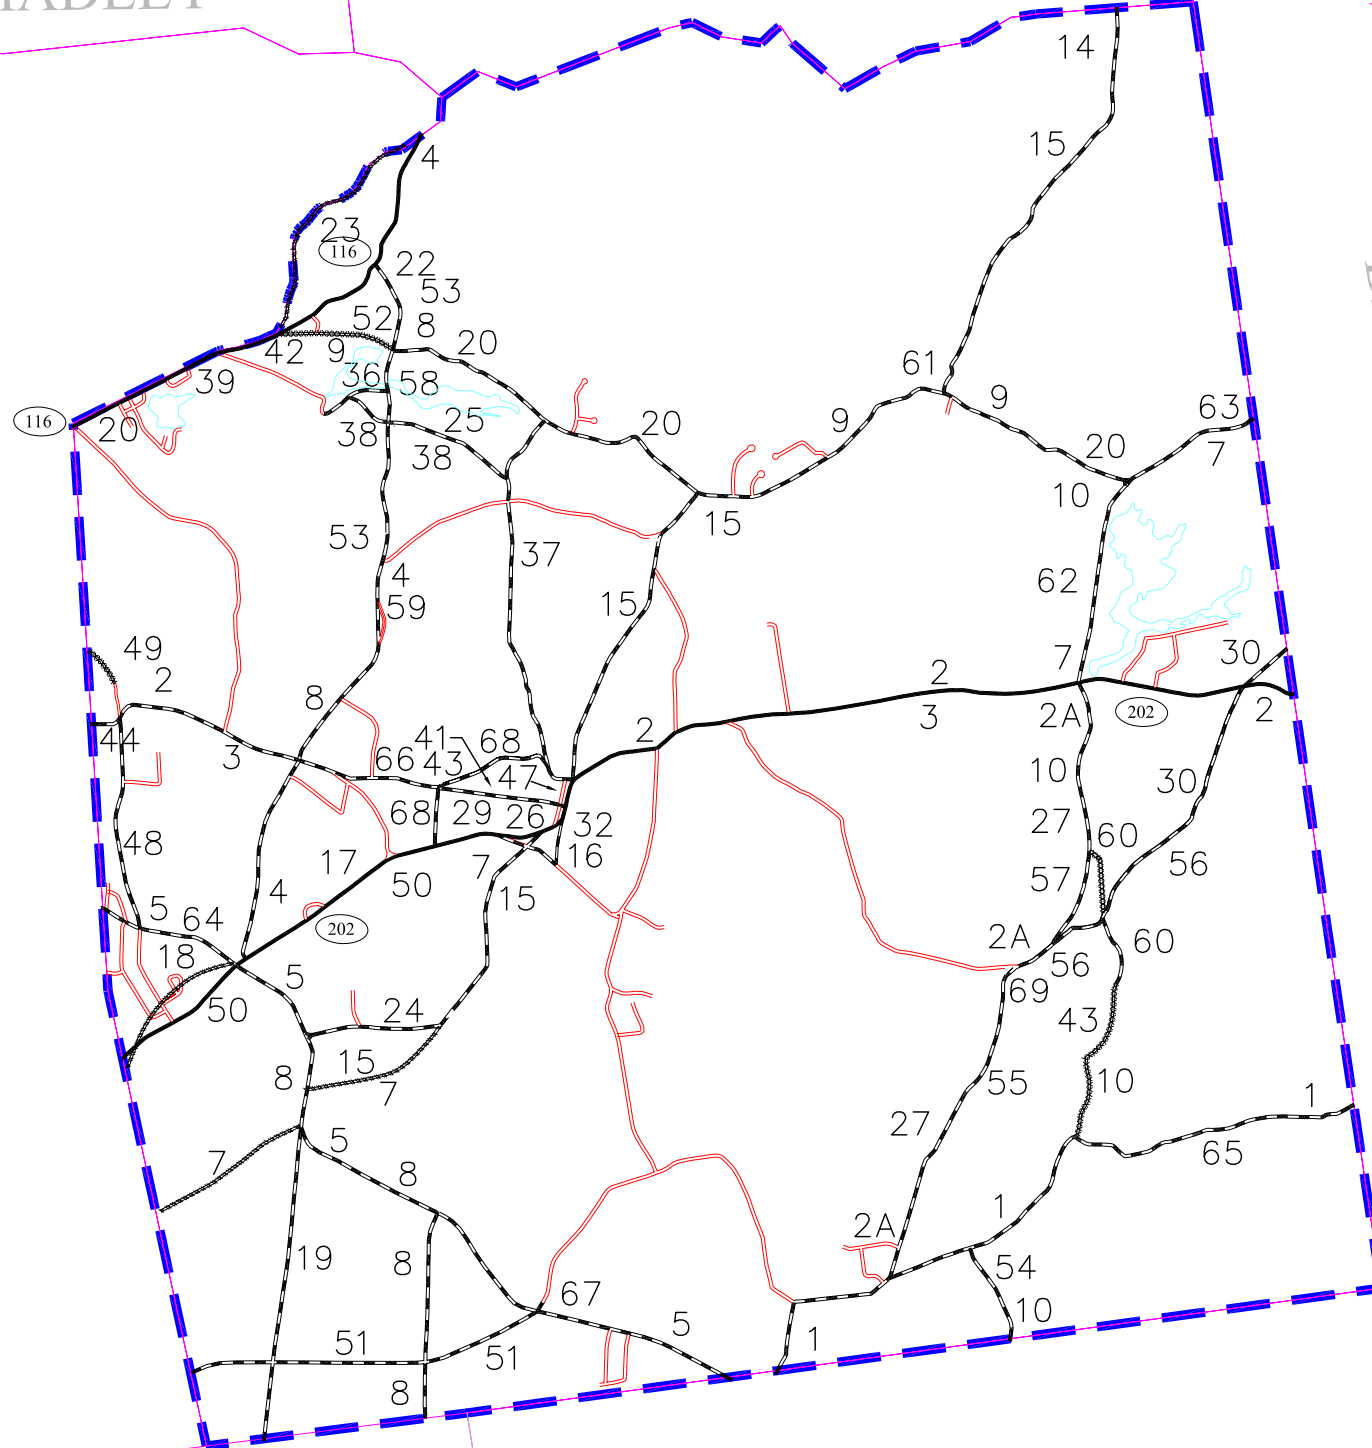


LEGEND

- TOWN BOUNDARY LINE
- STATE HIGHWAY
- COUNTY ROAD
- TOWN ROAD
- INTERSTATE HIGHWAY
- DISCONTINUED COUNTY ROAD
- ABANDONED, BUT NOT DISCONTINUED
- COUNTY ROAD / STATE HIGHWAY

NOTE:  
USGS CONTOUR INTERVAL IS 6 METERS

THIS MAP IS INTENDED TO SERVE AS A GUIDE AND SHOULD NOT BE CONSIDERED THE DEFINITIVE DOCUMENT AS TO THE EXACT LOCATIONS OF STATE, COUNTY OR TOWN ROADS. REFER TO THE WRITTEN DOCUMENTS FOR DESCRIPTIONS OF THE LAYOUTS.

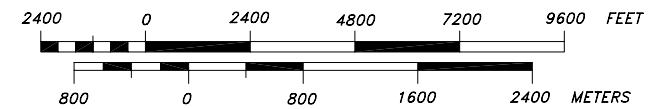

CHICOPEE

LUDLOW

PAUL R. LUSSIER PLS

THE BERKSHIRE DESIGN GROUP, INC.  
LANDSCAPE ARCHITECTS, ENGINEERS - SURVEYORS  
44 ALLEN BLVD.  
NORTHAMPTON, MASSACHUSETTS  
HUNTLEY ASSOCIATES, P.C.

TOWN OF GRANBY

DRAFTING: PRL/RGY  
CHECKED: PRL/DD  
HORIZ. SCALE: 1" = 3000'

HAMPSHIRE COUNTY ROAD MAP  
PREPARED FOR THE  
HAMPshire COUNCIL  
OF GOVERNMENTS

PROJECT NO.: COG  
DRAWING NO.: P-GRANBY  
DATE: 07/28/2009  
SHEET NO.: 1 OF 1